

Church of St. Joseph  
 St. Joseph, Minnesota

October 18, 2010


**SITE PLAN**

SCALE: 1" = 40'-0"



**hagemeister mack**  
 architects

501 st. germain street west, suite 200  
 st. cloud, minnesota 56301-3605  
 320 · 251 · 9155 fax 320 · 251 · 4919  
 e-mail: hmack@hmarch.com  
 website: www.hmarch.com

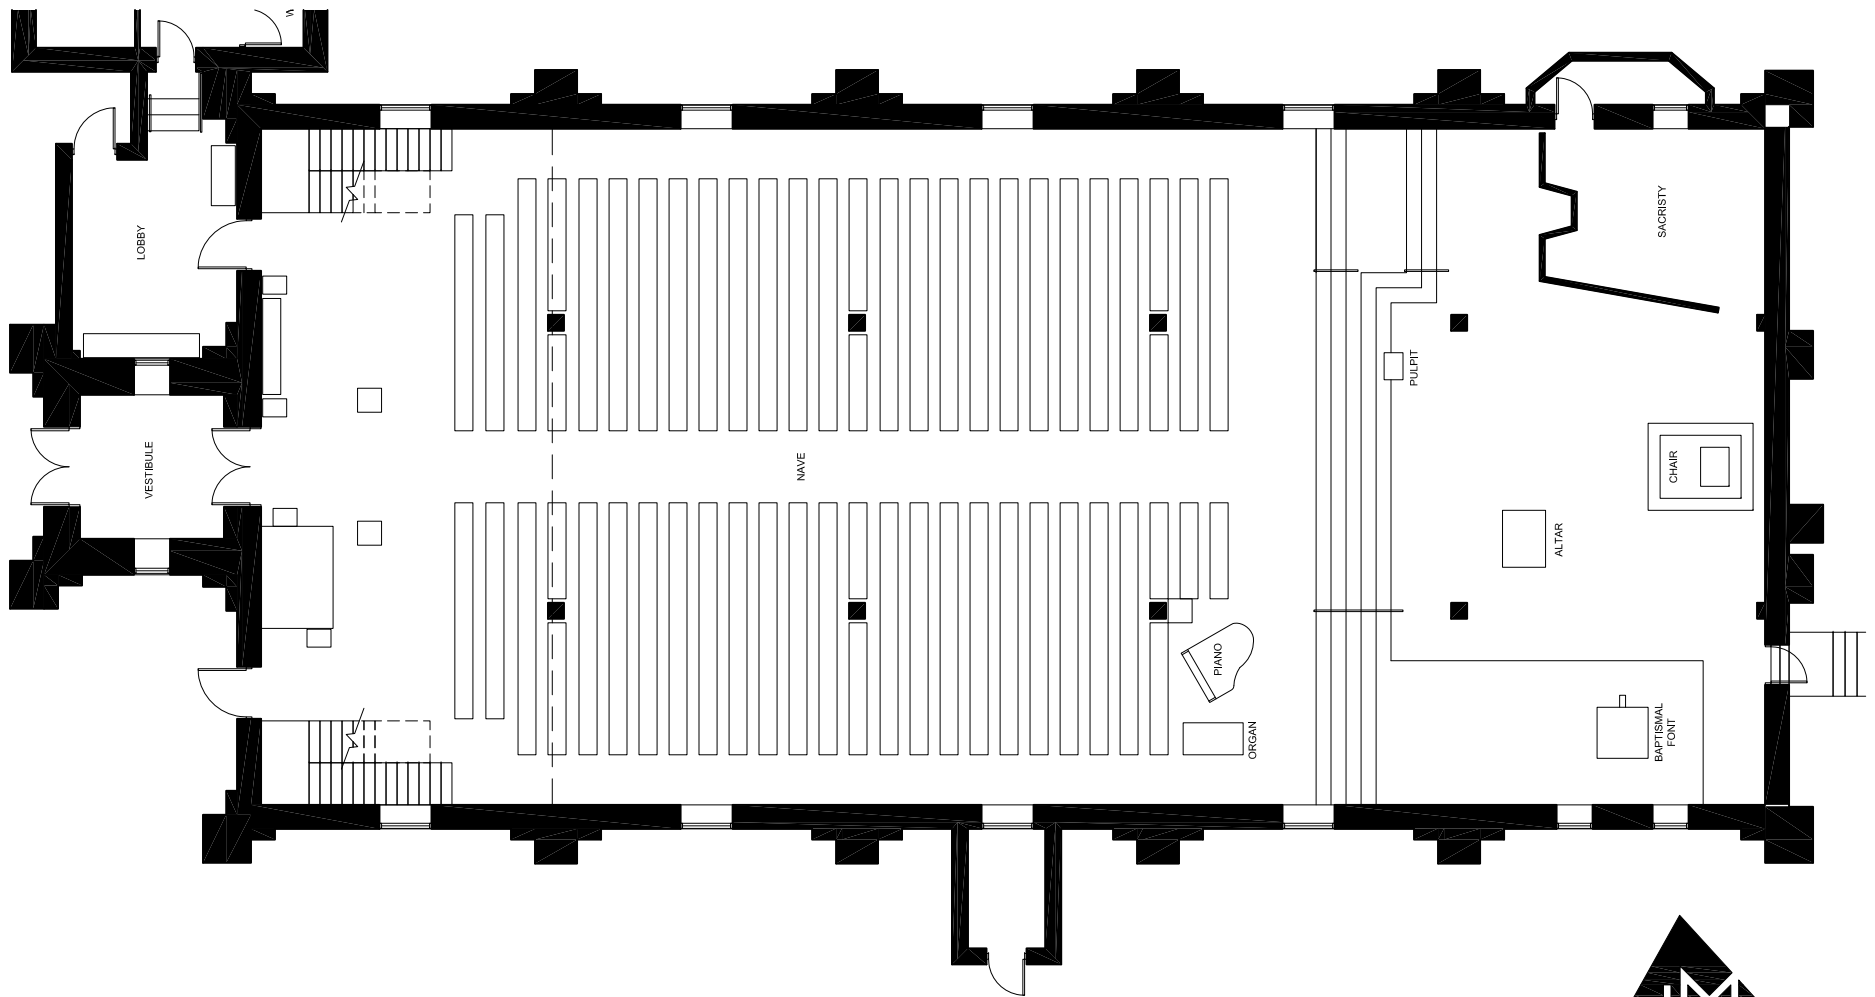

Church of St. Joseph  
 St. Joseph, Minnesota

October 18, 2010

**FLOOR PLAN -  
 CHURCH**

SCALE: 1/16" = 1'-0"




NORTH



hagemeyer mack  
 architects

501 st. germain street west, suite 200  
 st. cloud, minnesota 56301-3605  
 320 · 251 · 9155 fax 320 · 251 · 4919  
 e-mail: hmack@hmarch.com  
 website: www.hmarch.com

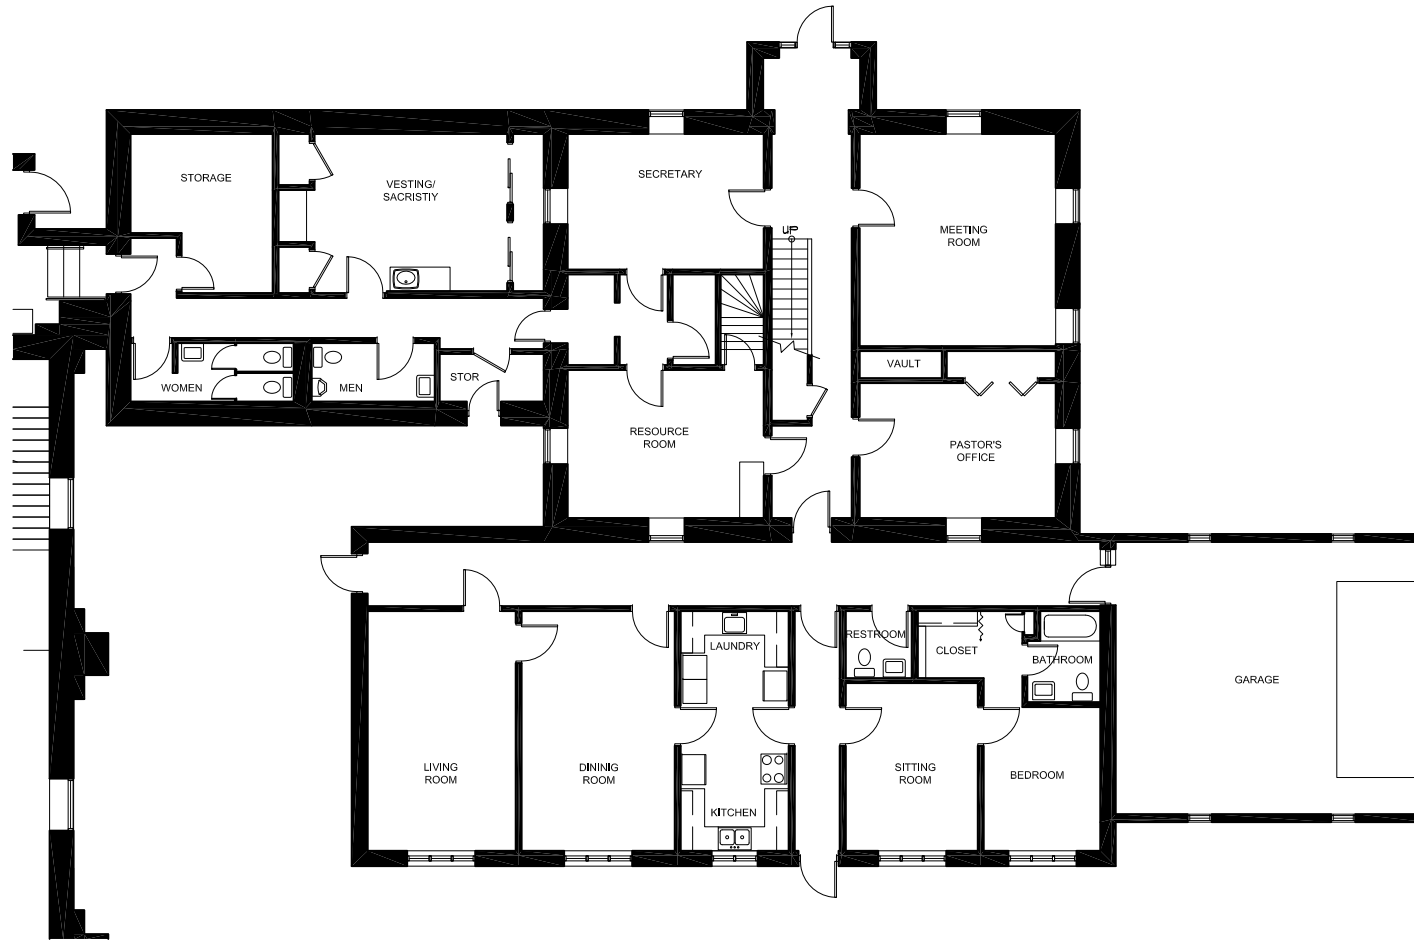

Church of St. Joseph  
 St. Joseph, Minnesota

October 18, 2010


## FLOOR PLAN - OFFICE & RECTORY

SCALE: 1/16" = 1'-0"




hagemeister mack  
 architects

501 st. germain street west, suite 200  
 st. cloud, minnesota 56301-3605  
 320 · 251 · 9155 fax 320 · 251 · 4919  
 e-mail: hmack@hmarch.com  
 website: www.hmarch.com

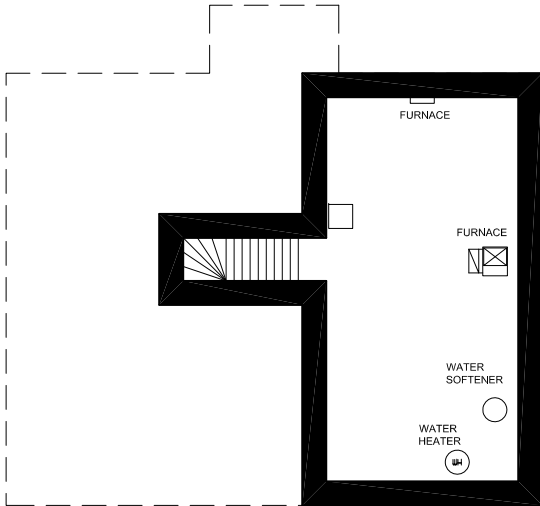

## FLOOR PLAN - OFFICE BASEMENT

SCALE: 1/16" = 1'-0"

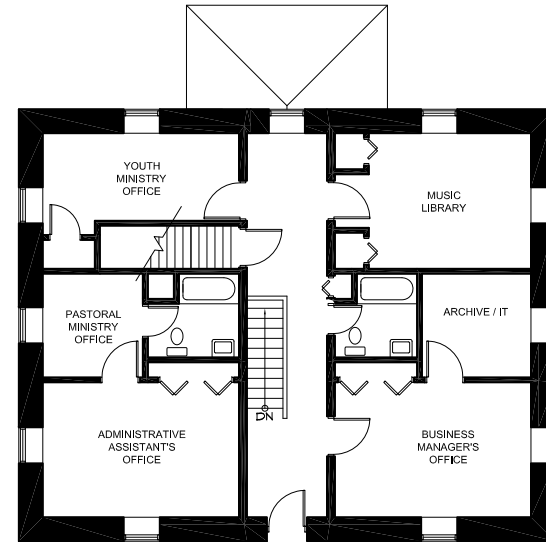


## FLOOR PLAN - OFFICE 2nd FLOOR

SCALE: 1/16" = 1'-0"




Church of St. Joseph  
St. Joseph, Minnesota

October 18, 2010

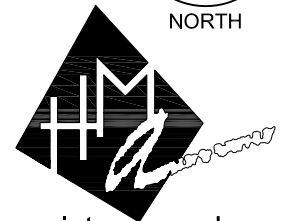

hagemeister mack  
architects

501 st. germain street west, suite 200  
st. cloud, minnesota 56301-3605  
320 · 251 · 9155 fax 320 · 251 · 4919  
e-mail: hmack@hmarch.com  
website: www.hmarch.com

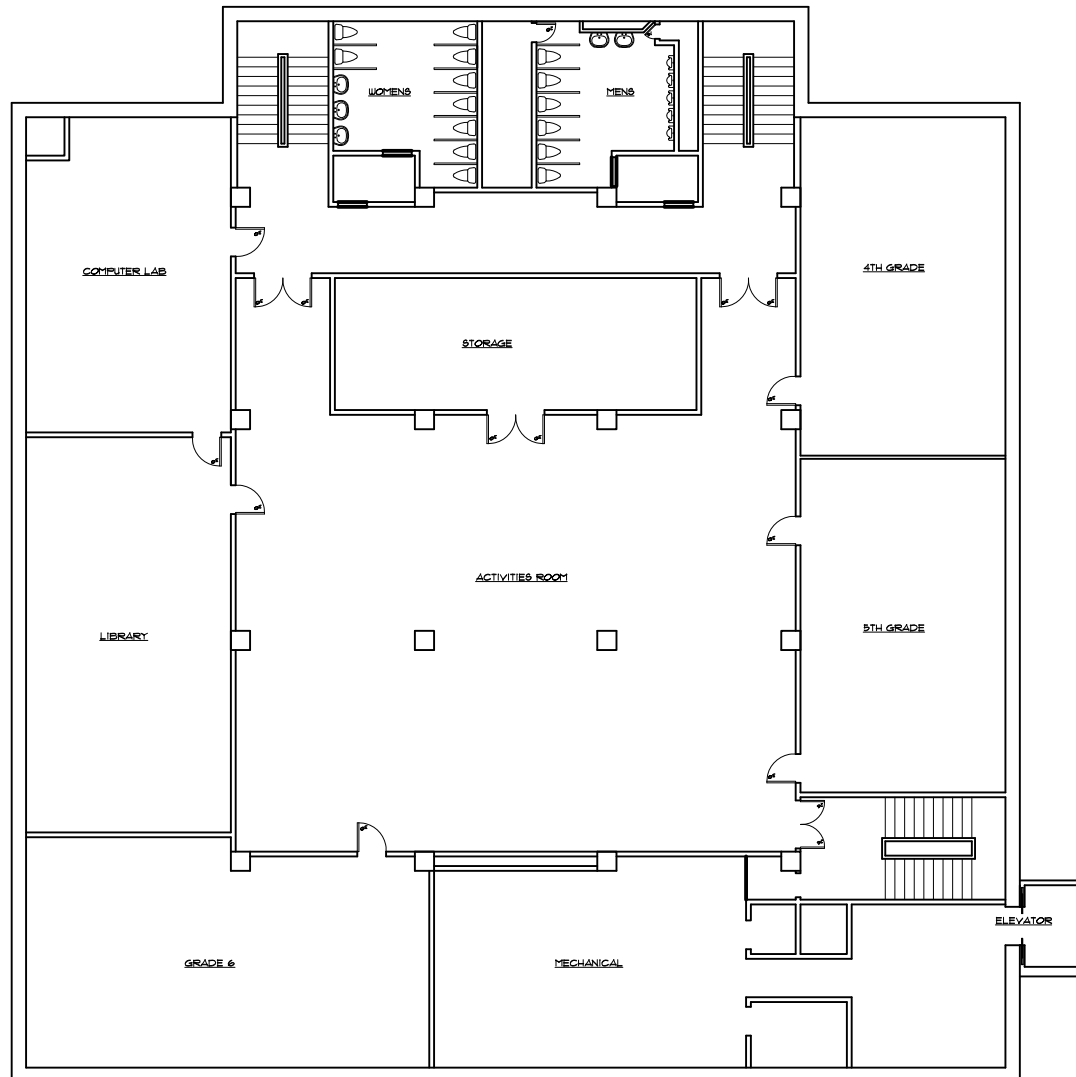

Church of St. Joseph  
 St. Joseph, Minnesota

October 18, 2010


## SCHOOL FLOOR PLAN - LOWER LEVEL

SCALE: 1" = 20'-0"



hagemeister mack  
 architects

501 st. germain street west, suite 200  
 st. cloud, minnesota 56301-3605  
 320 · 251 · 9155 fax 320 · 251 · 4919  
 e-mail: hmack@hmarch.com  
 website: www.hmarch.com

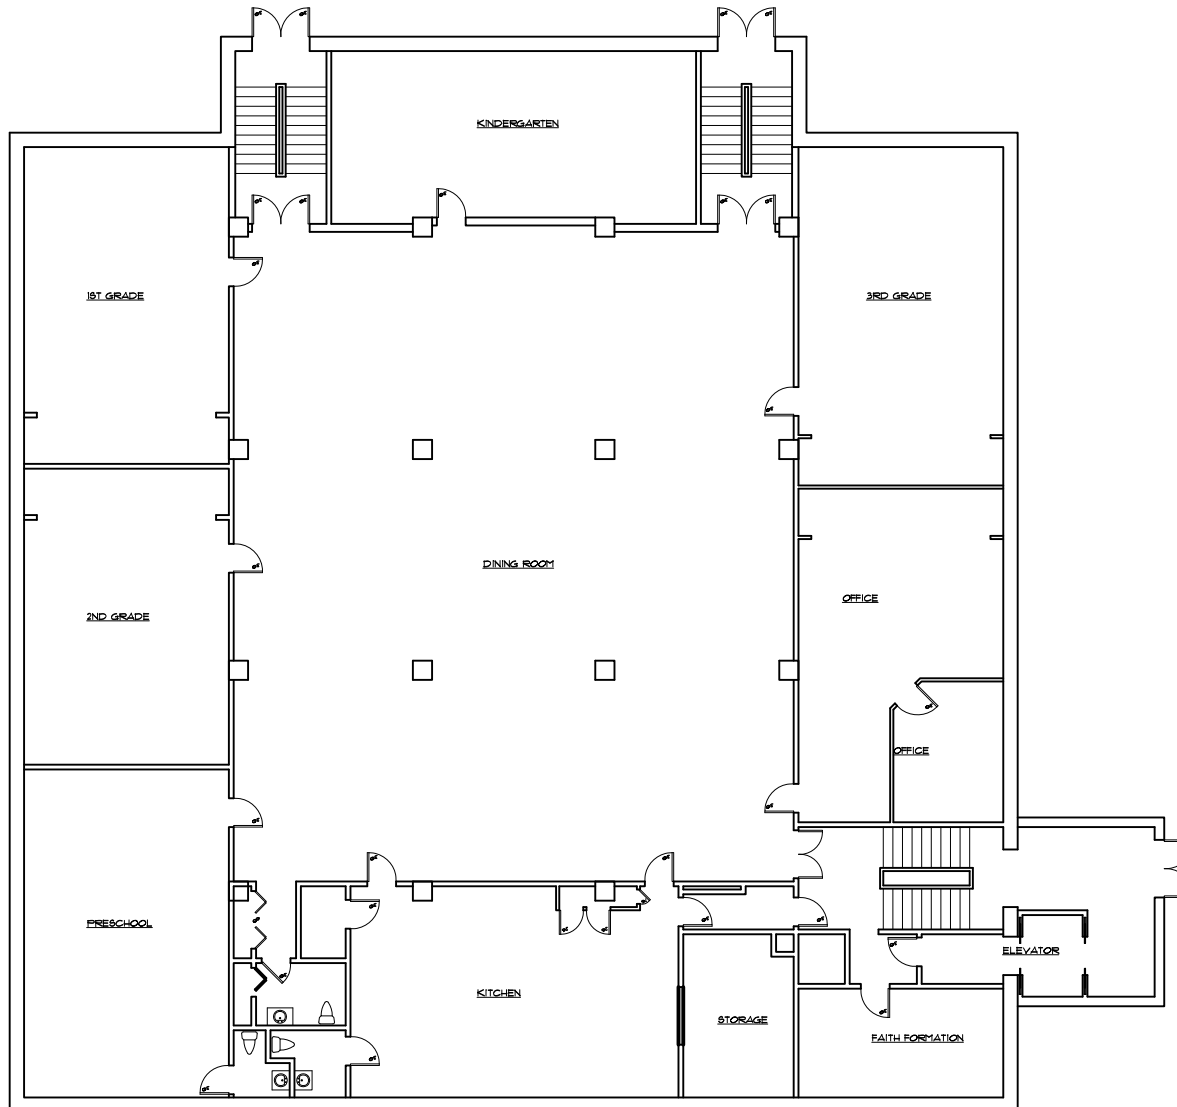

Church of St. Joseph  
 St. Joseph, Minnesota

October 18, 2010


## SCHOOL FLOOR PLAN - GROUND LEVEL

SCALE: 1" = 20'-0"



hagemeister mack  
 architects

501 st. germain street west, suite 200  
 st. cloud, minnesota 56301-3605  
 320 · 251 · 9155 fax 320 · 251 · 4919  
 e-mail: hmack@hmarch.com  
 website: www.hmarch.com

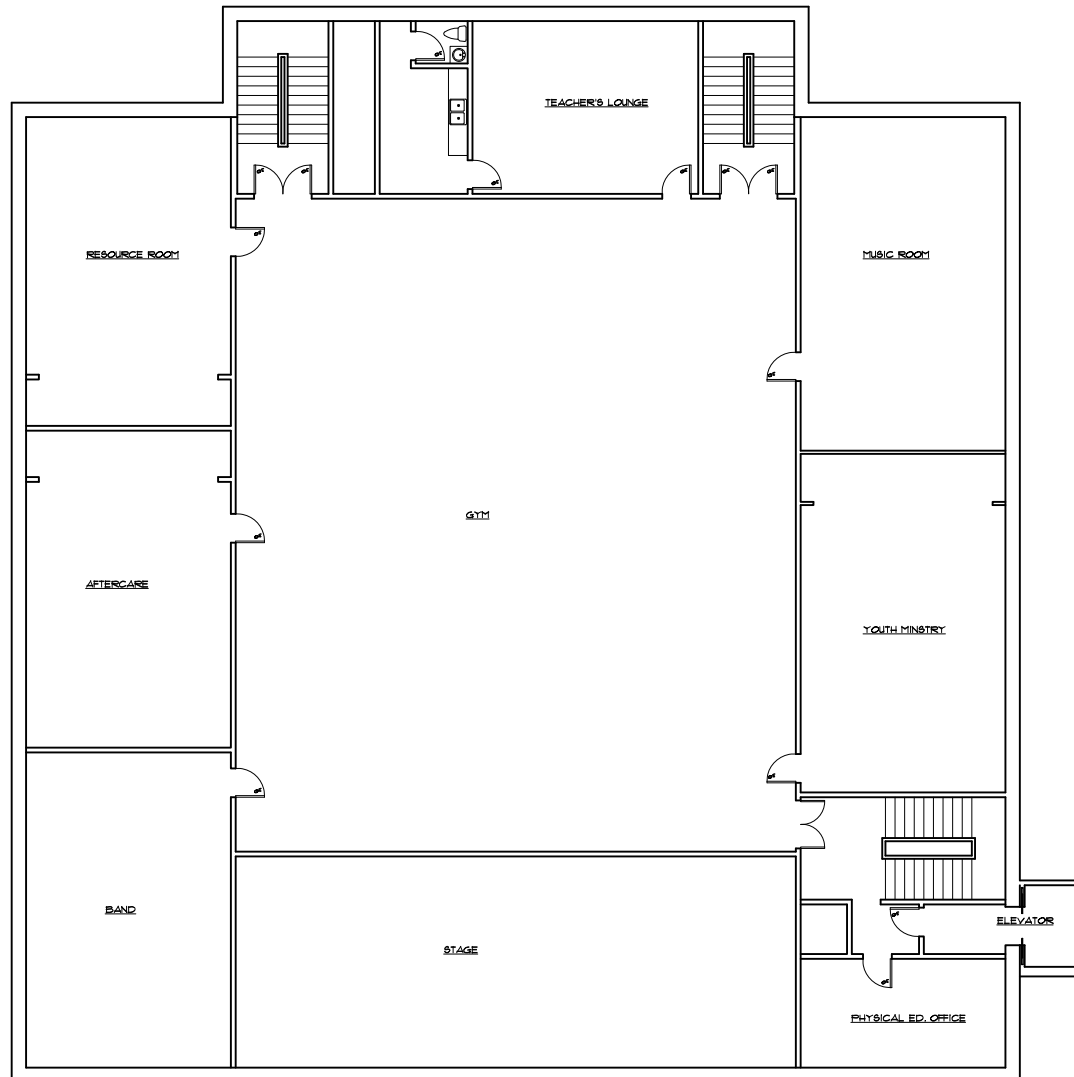

Church of St. Joseph  
 St. Joseph, Minnesota

October 18, 2010

## SCHOOL FLOOR PLAN - UPPER LEVEL

SCALE: 1" = 20'-0"



hagemeister mack  
 architects

501 st. germain street west, suite 200  
 st. cloud, minnesota 56301-3605  
 320 · 251 · 9155 fax 320 · 251 · 4919  
 e-mail: hmack@hmarch.com  
 website: www.hmarch.com